



Rev D

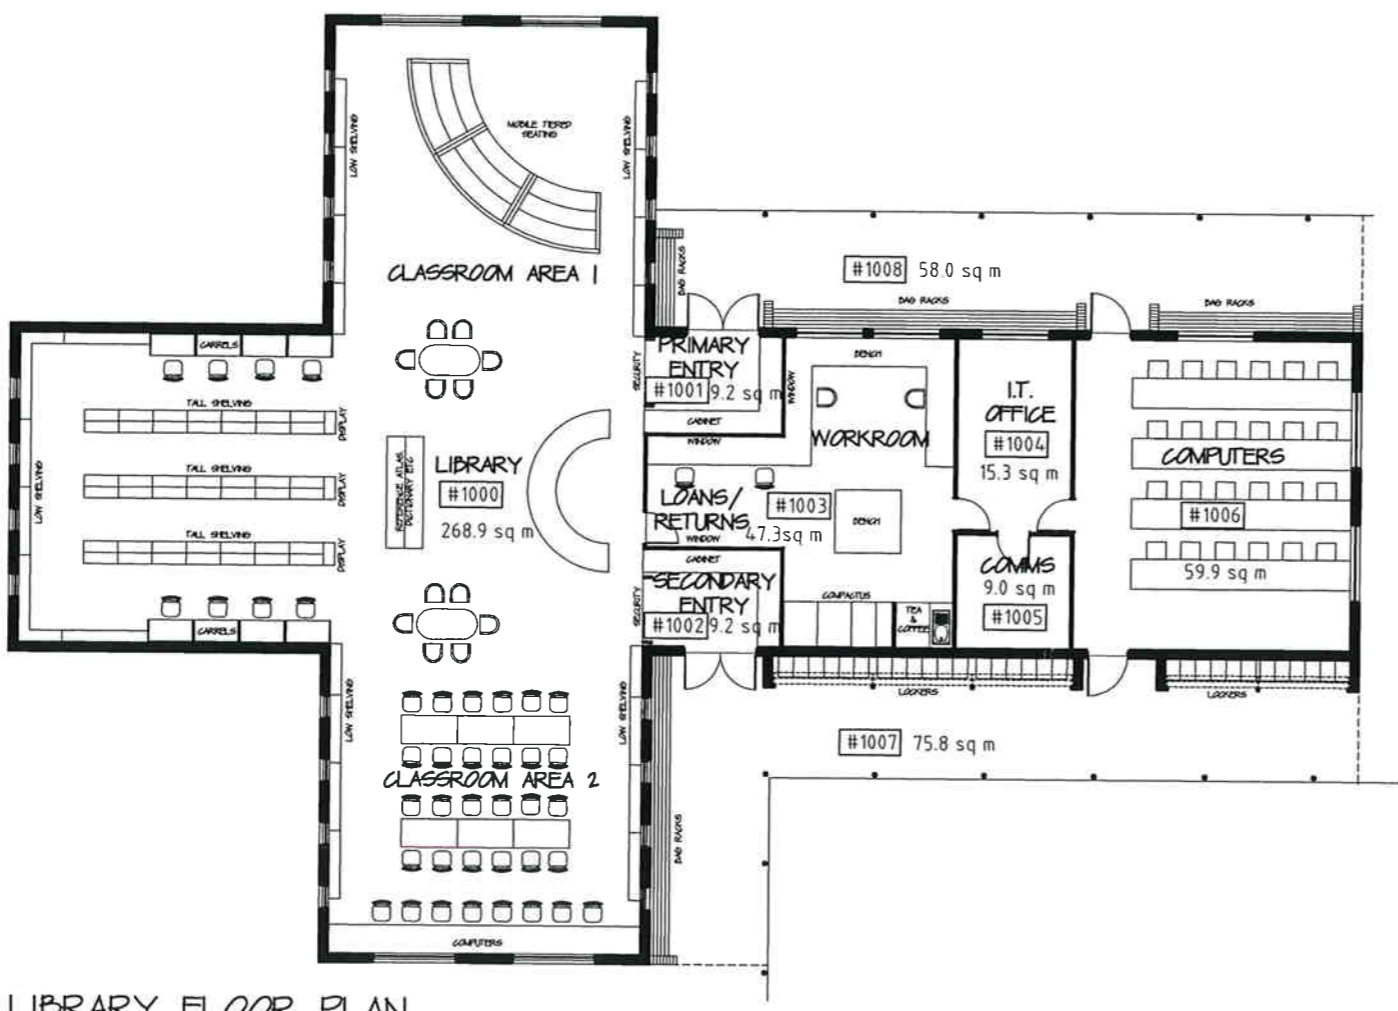

LIBRARY FLOOR PLAN
SCALE 1:100

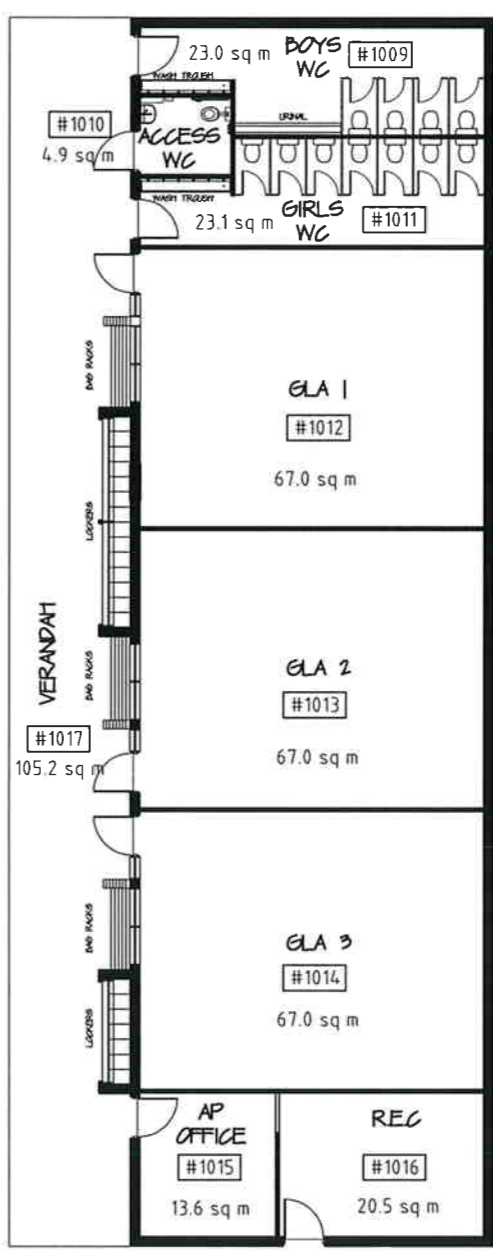

COVERED WAY

EXIST. LIBRARY REFURB FLOOR PLAN
SCALE 1:100

CONTROLLED - Changes will be advised - NOT FOR CONSTRUCTION

25/06/2008

SKETCH DESIGN

revision	date	details	initials	checked
D	25-06-2008	REVISED SKETCH DESIGN ISSUE	TG	
C	24-06-2008	REVISED SKETCH DESIGN ISSUE	TG	
B	18-06-2008	REVISED SKETCH DESIGN ISSUE	TG	
A	05-11-2007	SKETCH DESIGN ISSUE	TG	

HOLY TRINITY SCHOOL
MOORE STREET
INVERELL NSW 2360

DRA
architects
Adrian Borsato Warren Steele
NSW 4175 QLD 3053 NSW 6528 QLD 3050
ABN12 096 929 387

© Copyright
These drawings and designs and the copyright thereof are the property of DRA Architects Pty Ltd and must not be used, retained or copied without the written permission of DRA Architects Pty Ltd.
Adrian Borsato Reg No 4175 Warren Steele Reg No 6528
A 9/11/08 1445 1307
po box 1637 ph (02) 6643 4939
gratton fx (02) 6643 4989

NEW LIBRARY & EXIST. LIBRARY REFURB FLOOR PLANS

project: **PROPOSED ADDITIONS AND ALTERATIONS**

scale 1:100
approved

date 25/06/2008
drawn TG/KLF

job No
drawing number
revision
08009-SK-05-D

